


VISTA 3 view 3

VISTA 1 view 1

VISTA 2 view 2

VISTA 3 view 3

VISTA 1 view 1

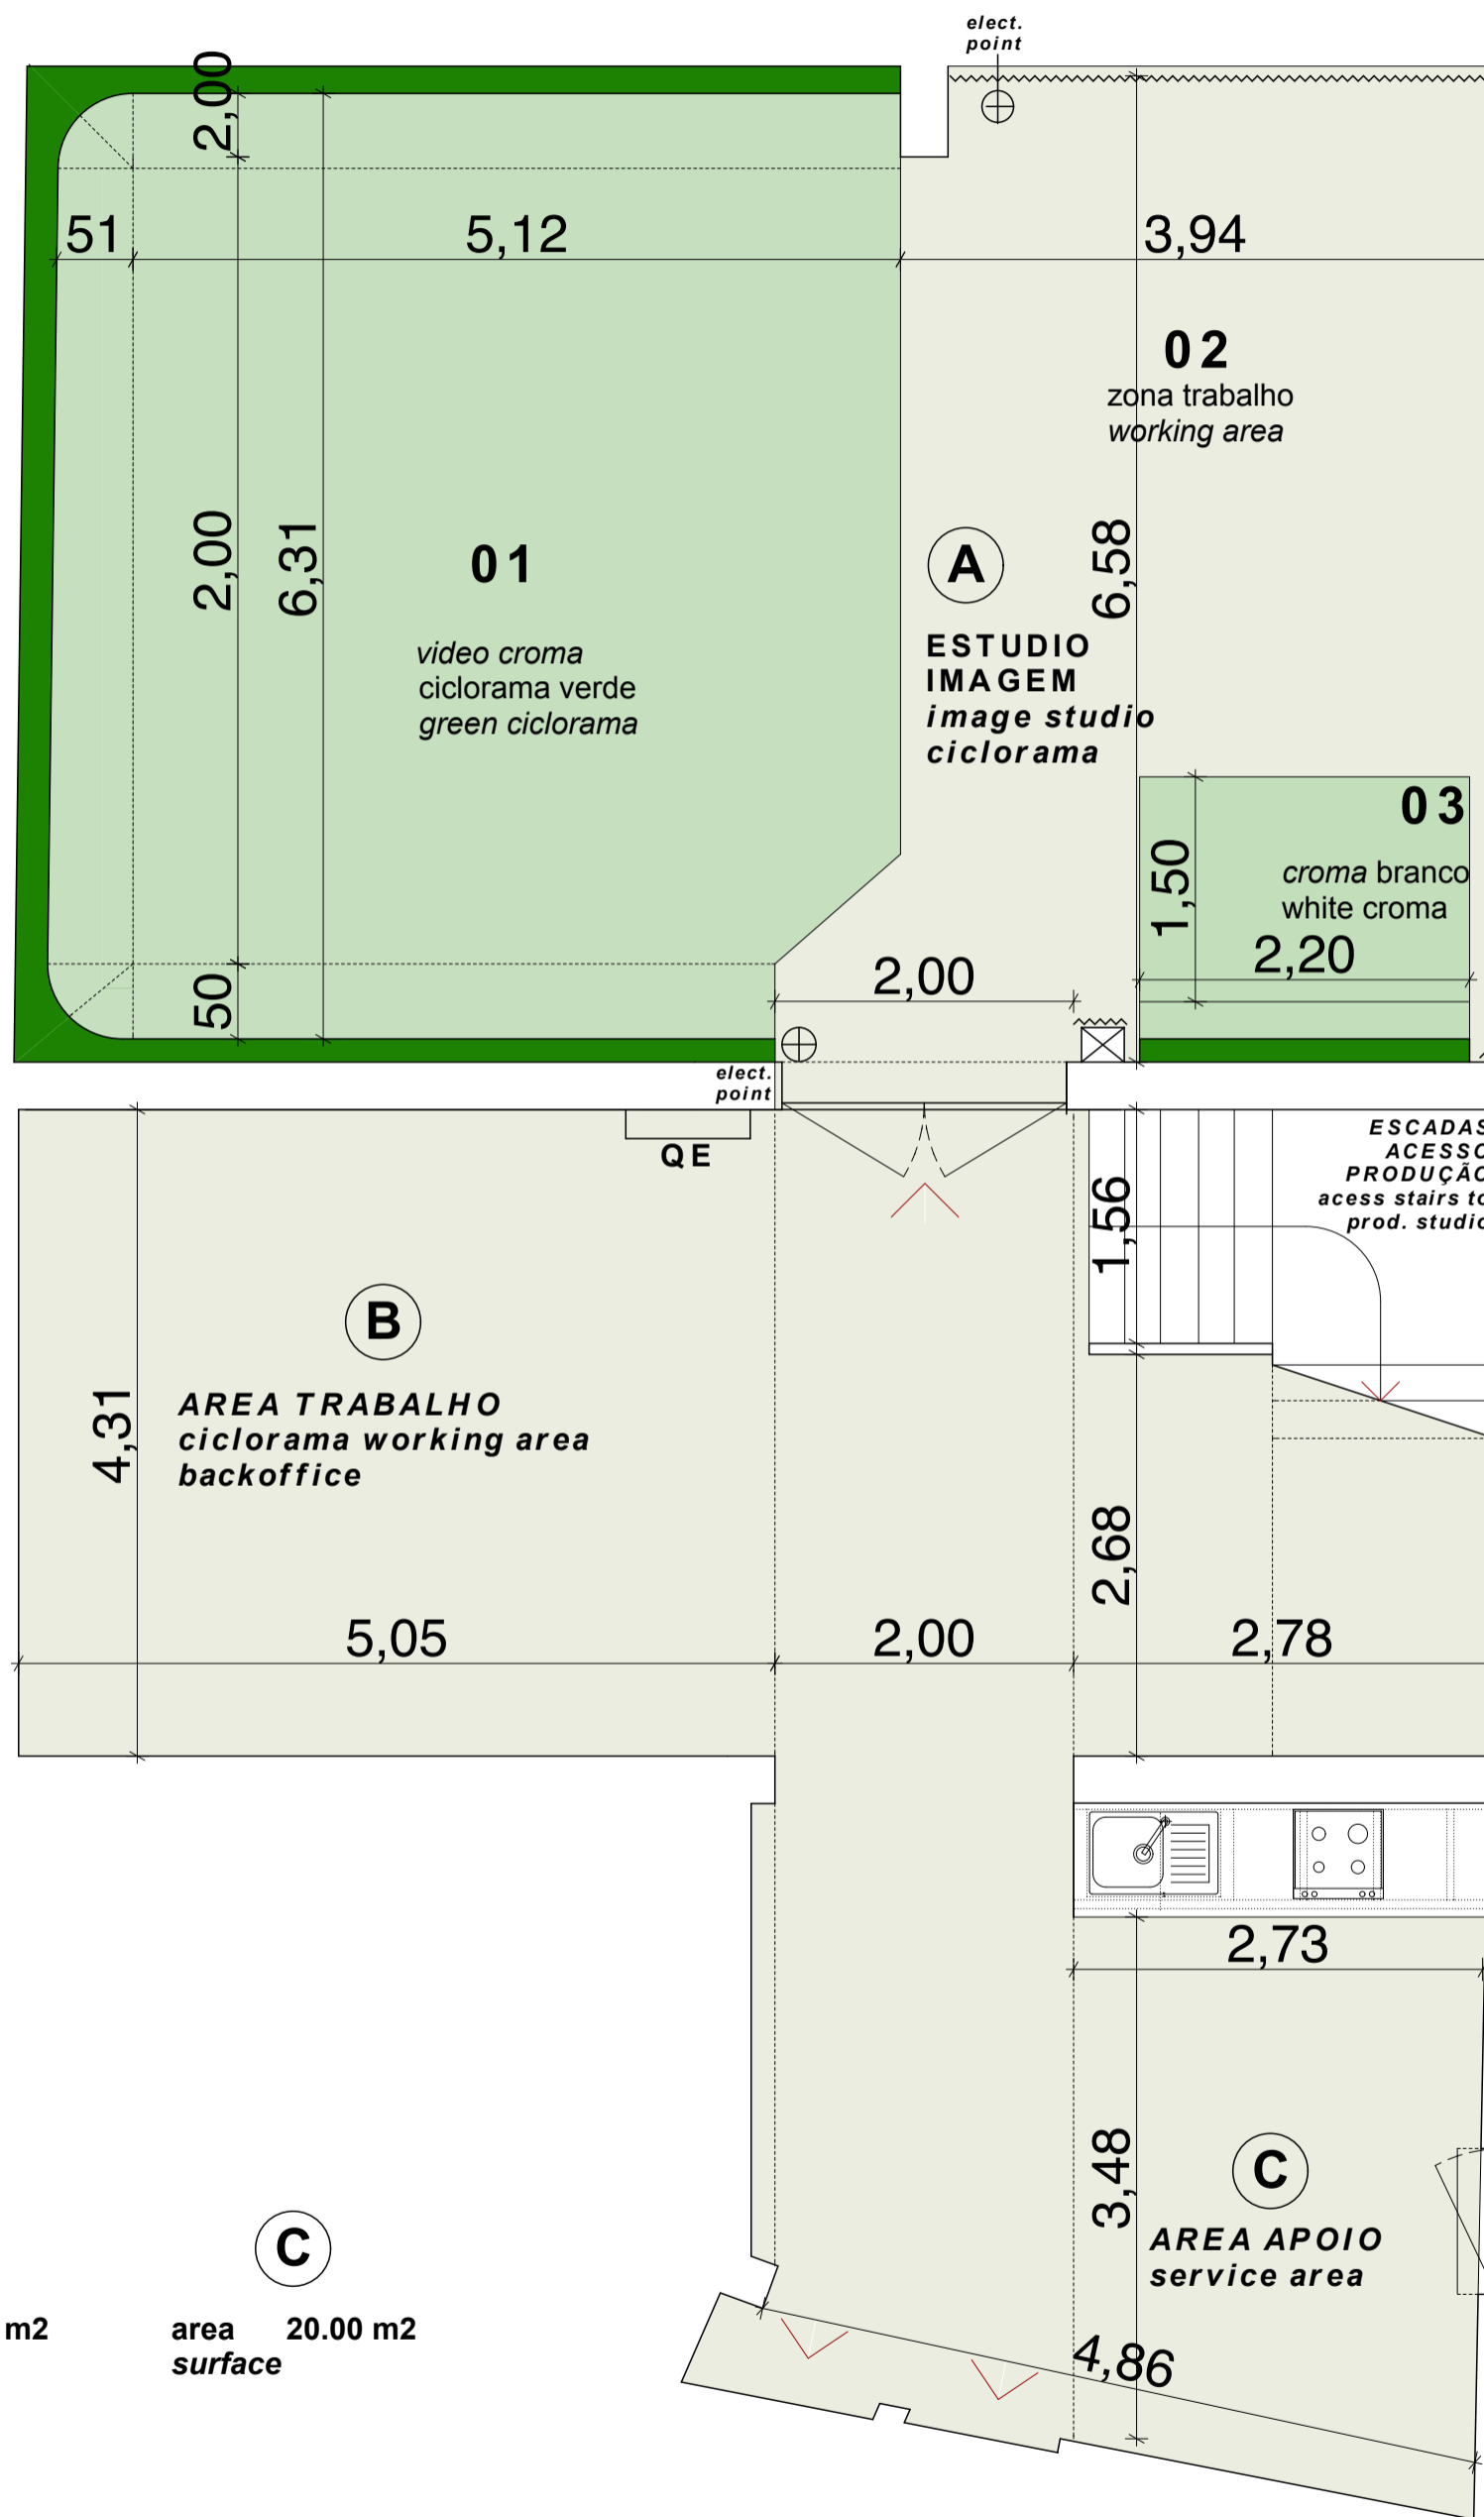

A

area 70.00 m2
surface

B

area 30.00 m2
surface


C

area 20.00 m2
surface

| | | |
|--|--|---|
| | CLIENTE SCALE 1:50 ARQ. 1.1 | PROJECT NAME CICLORAMA ROOM DIGITAL AZUL |
| | V_1.0 | TYPE OF PROJECT PLAN 01 |

estúdio imagem
image studio

v1

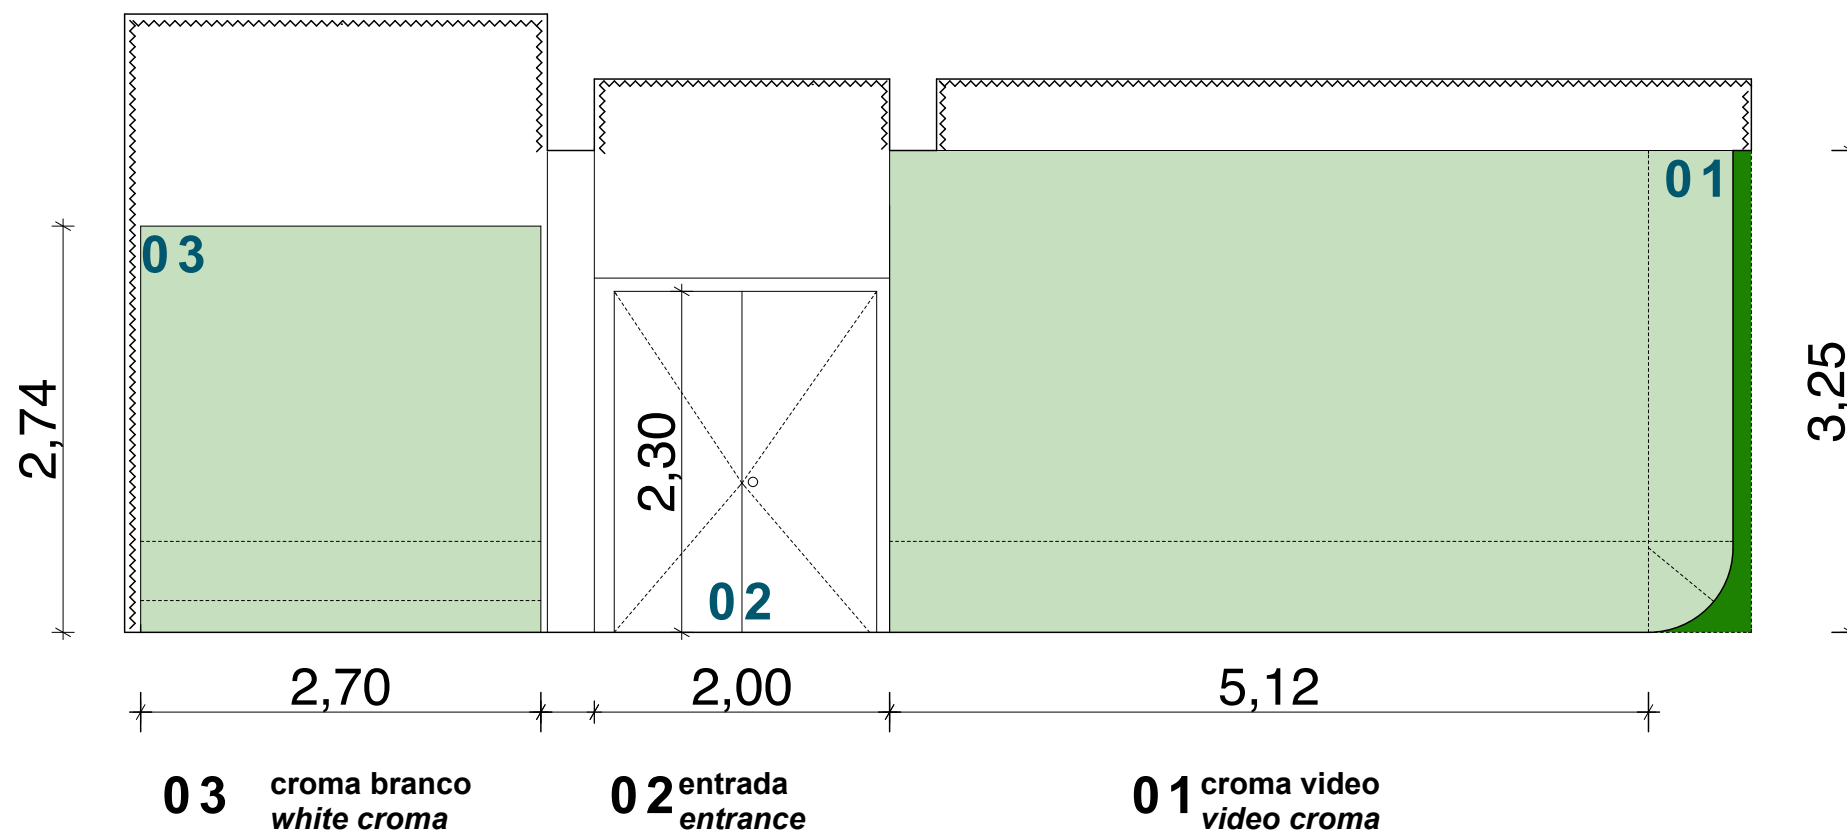


VISTA 1
view 1

| | | |
|-------------------------------|--|--|
| CLIENTE DigitalAzul | scale SCALE 1:50 | project phase ARQ. 1.2 |
| | type of project CICLORAMA ROOM DIGITAL AZUL | |
| | V_1.0 | type of project ELEVATION 01 |
| | | FOLHA: RESEARCH / PROTOTYPES GLOBAL/ PRESENT / SOLUTIONS Rua Antonio Maria Baptista nº8 15sq / TEL. 98 3754945 |

estúdio imagem
image studio

v2

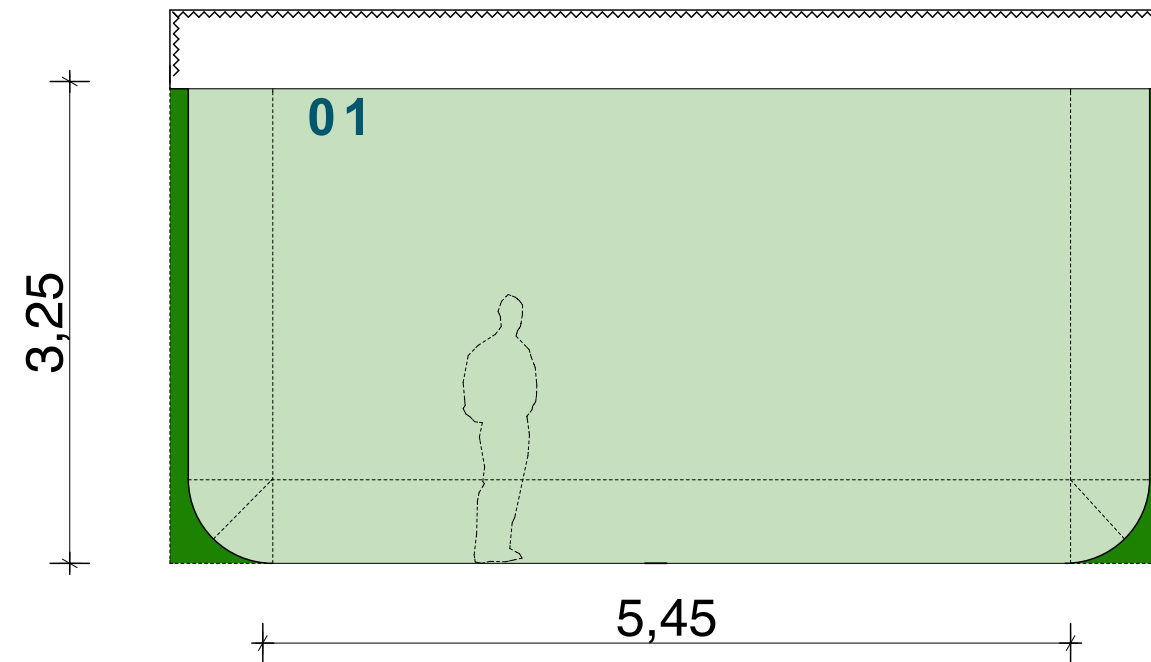


01 croma video
video croma

VISTA 2
view 2

| | | |
|-------------------------------|--|--|
| CLIENTE DigitalAzul | scale SCALE 1:50 | project phase ARQ. 1.3 |
| | type of project CICLORAMA ROOM DIGITAL AZUL | |
| | V_1.0 | type of project ELEVATION 02 |
| | | FORÇA RESEARCH / POST-CRISIS GLOBAL/ RESILIENT SOLUTIONS Rua Antonio Maria Baptista nº8 15sq / TEL. 98 3754945 |


estúdio imagem
image studio

v3

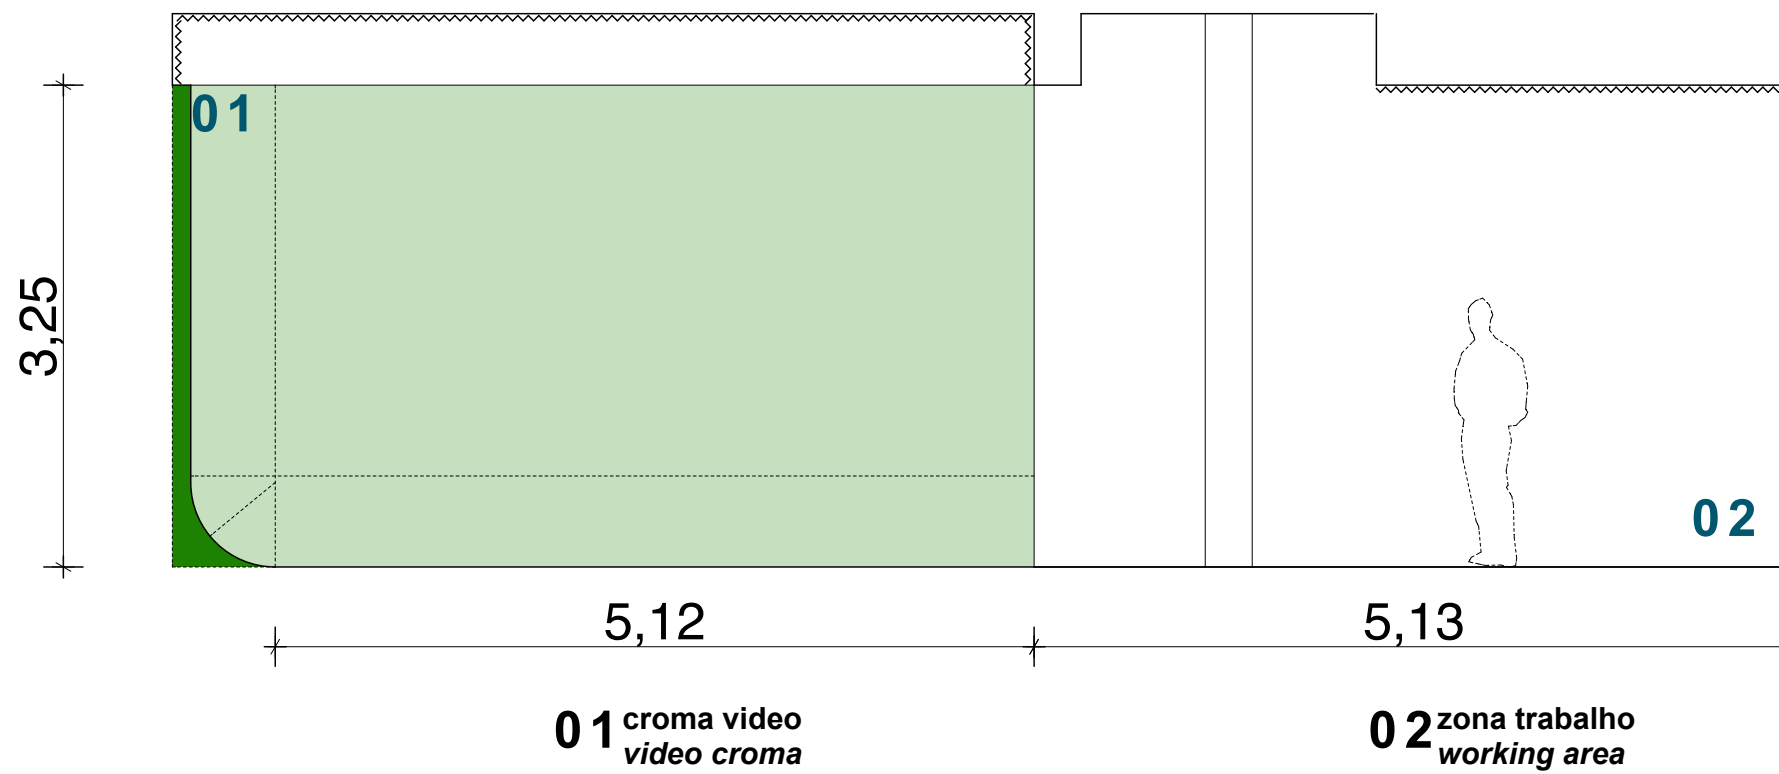

VISTA 3
view 3

| | | |
|-------------------------------|--|---|
| CLIENTE DigitalAzul | scale SCALE 1:50 | project phase ARQ. 1.4 |
| | type of project CICLORAMA ROOM DIGITAL AZUL | type of project CICLORAMA ROOM DIGITAL AZUL |
| | V_1.0 | type of project ELEVATION 03 |
| | | FORÇA: RESEARCH / PROTOTYPES GLOBAL/ PRESENT / SOLUTIONS Rua Antonio Maria Baptista nº8 15sq/ TEL. 96 3754945 |

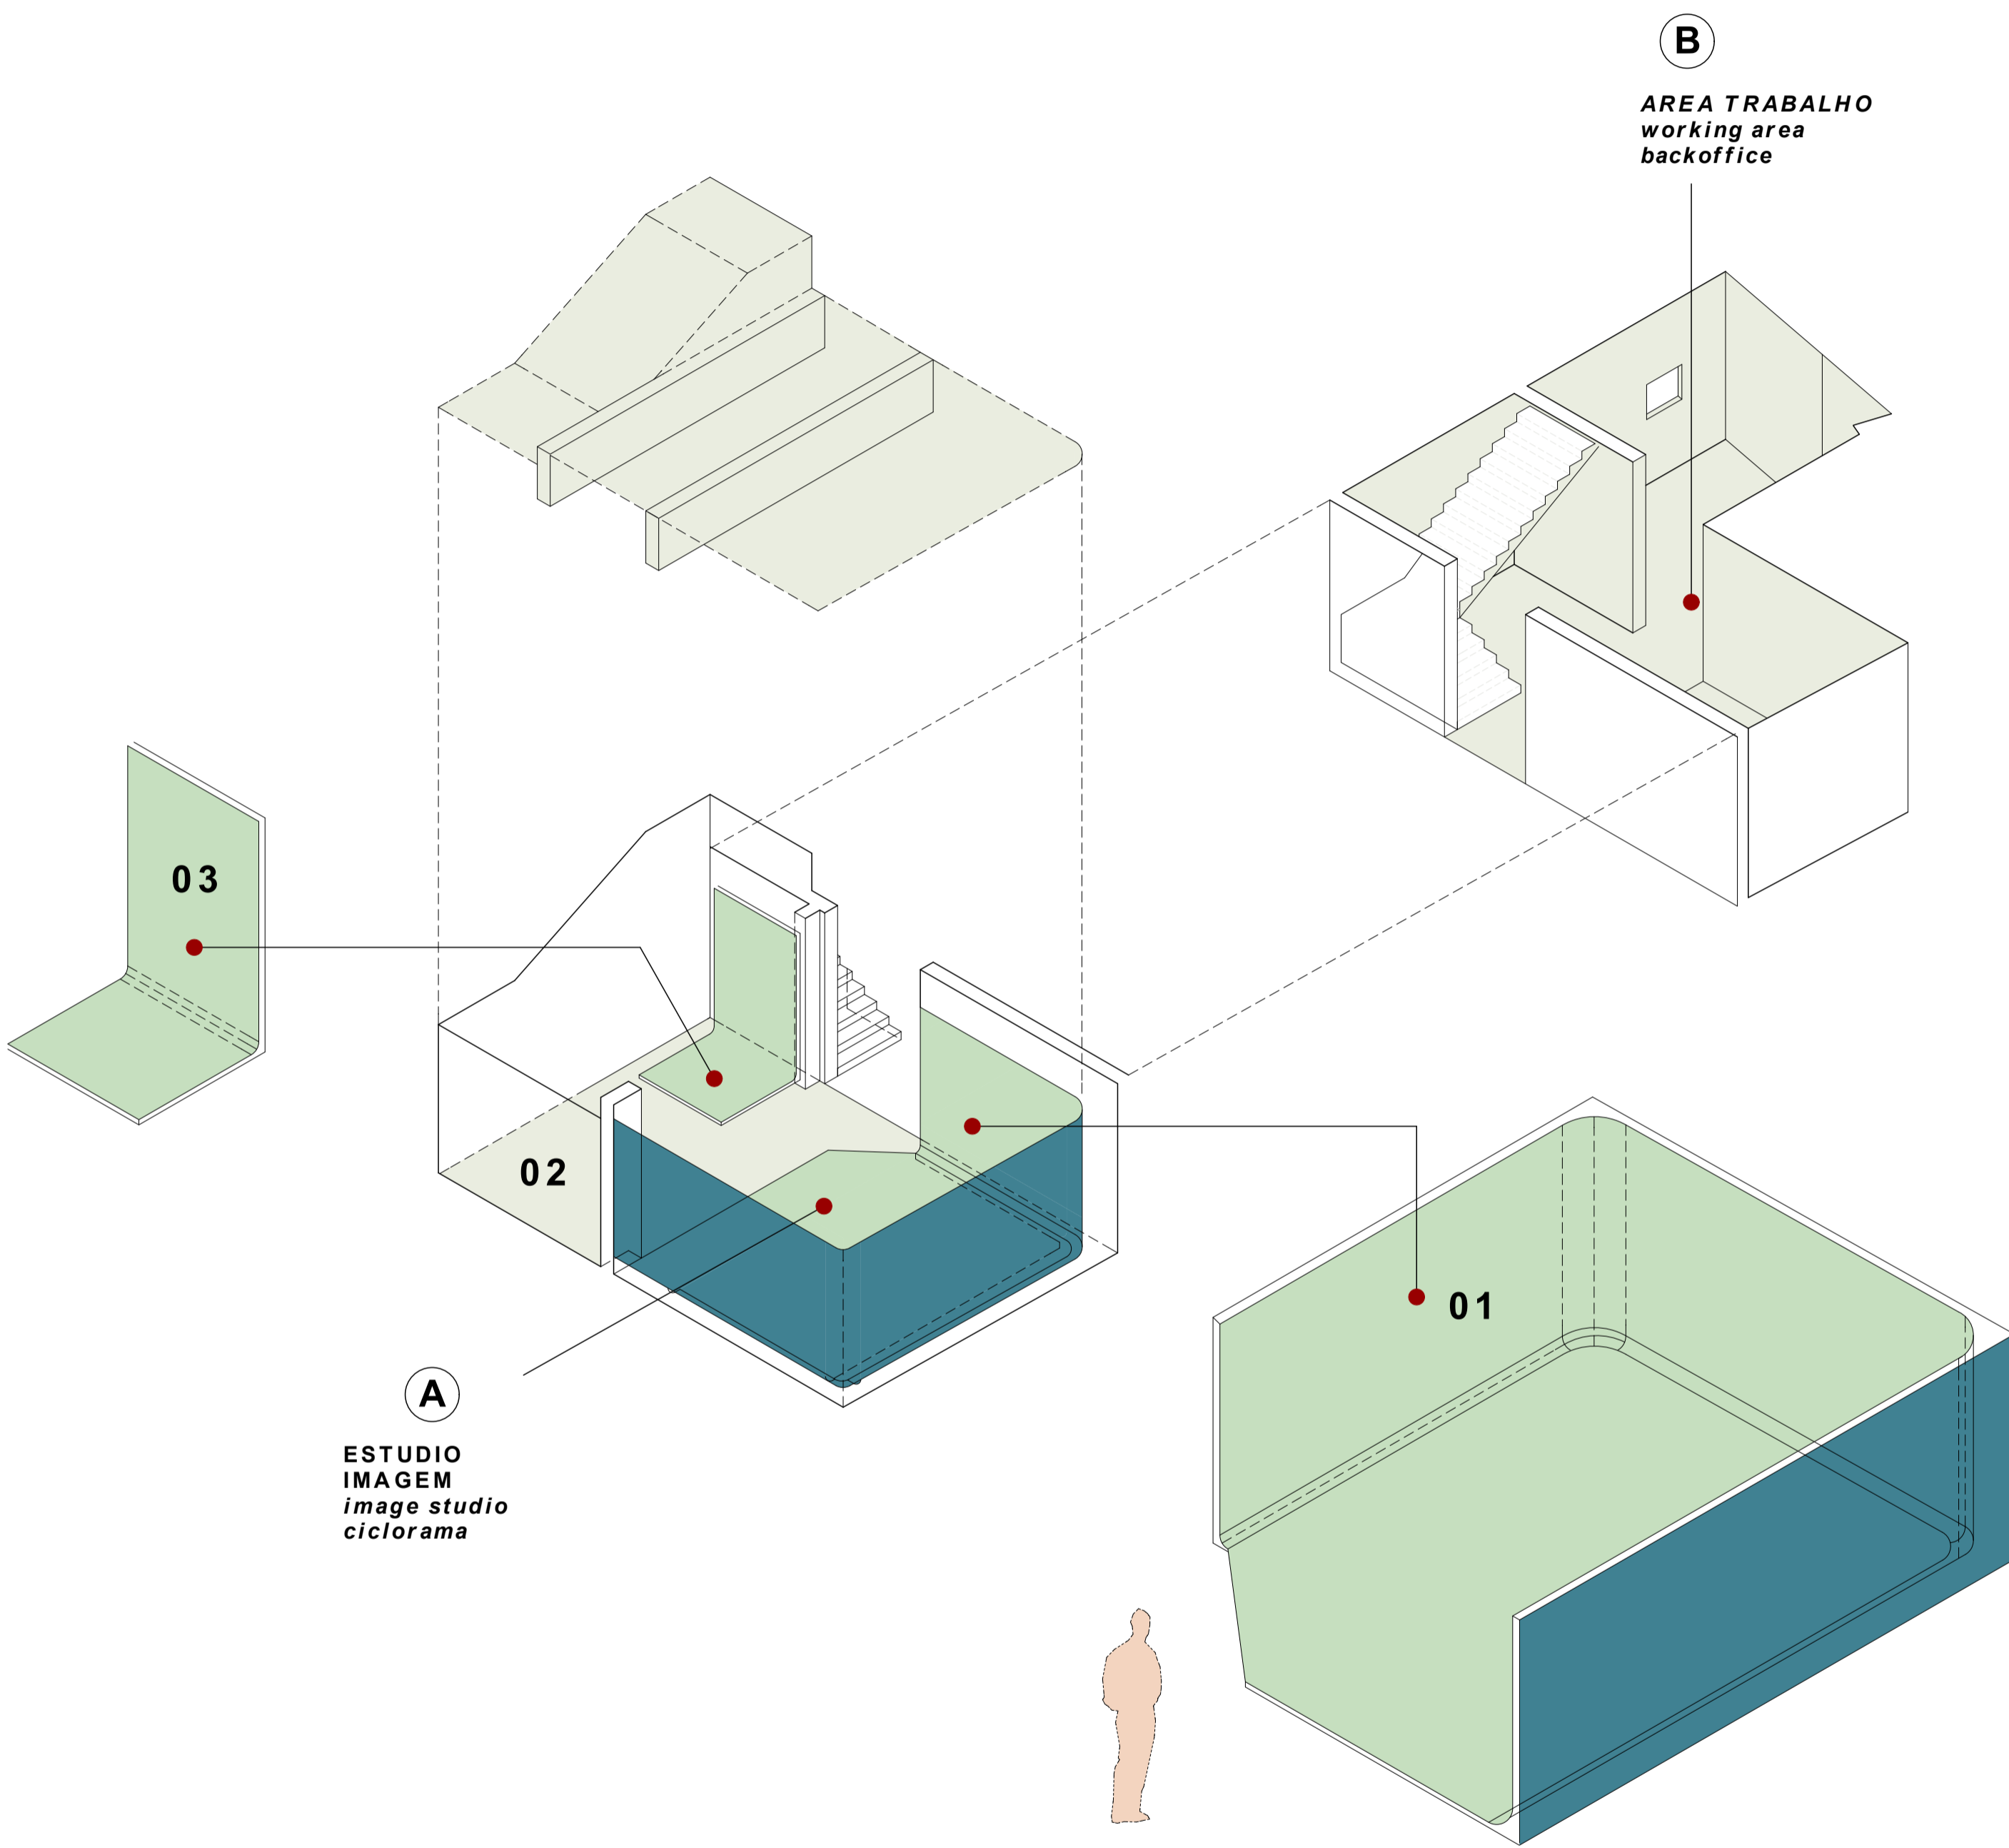

| | | |
|-------|--|--|
| | SCALE 1:50 | ARQ. 1.5 |
| | Type of project CICLORAMA ROOM DIGITAL AZUL | |
| V_1.0 | Name of project AXO 01 | <small> PROJECT ARCHITECT DIGITAL AZUL Rua Santa Helena nº 1547 11.160-000 </small> |

Lista de desenhos
List of content

| | | |
|-----------------|---------------|--------------|
| | | V_1.0 |
| ARQ. 1.0 | Plan 01 | scale 1.50 |
| ARQ. 1.0 | Elevation 01 | scale 1.50 |
| ARQ. 1.0 | Elevation 02 | scale 1.50 |
| ARQ. 1.0 | Elevation 03 | scale 1.50 |
| ARQ. 1.0 | Axonometry 01 | scale n/ |



scale
SCALE 1:50

project phase
ARQ. 1.0

type of project
CICLORAMA ROOM DIGITAL AZUL

V_1.0

type of project
CONTENT

FORJIA /
RESEARCH/ POST CRISIS GLOBAL/
RESILIENT SOLUTIONS
 Rua Antonio Maria Baptista nº8 1Esq /
 TEL.96 3754945